


10 9 8 7 6 5 4 3 2 1


P<sub>11</sub>

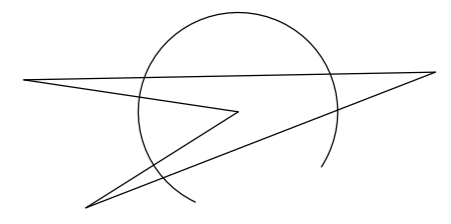

**По Скица:**

КИНТ - 1.2  
плътност на застр. - 30%  
озеленяване - 50%

Имот - 833м<sup>2</sup>  
ЗПмах - 249.9м<sup>2</sup>  
РЗПмах - 999.6м<sup>2</sup>

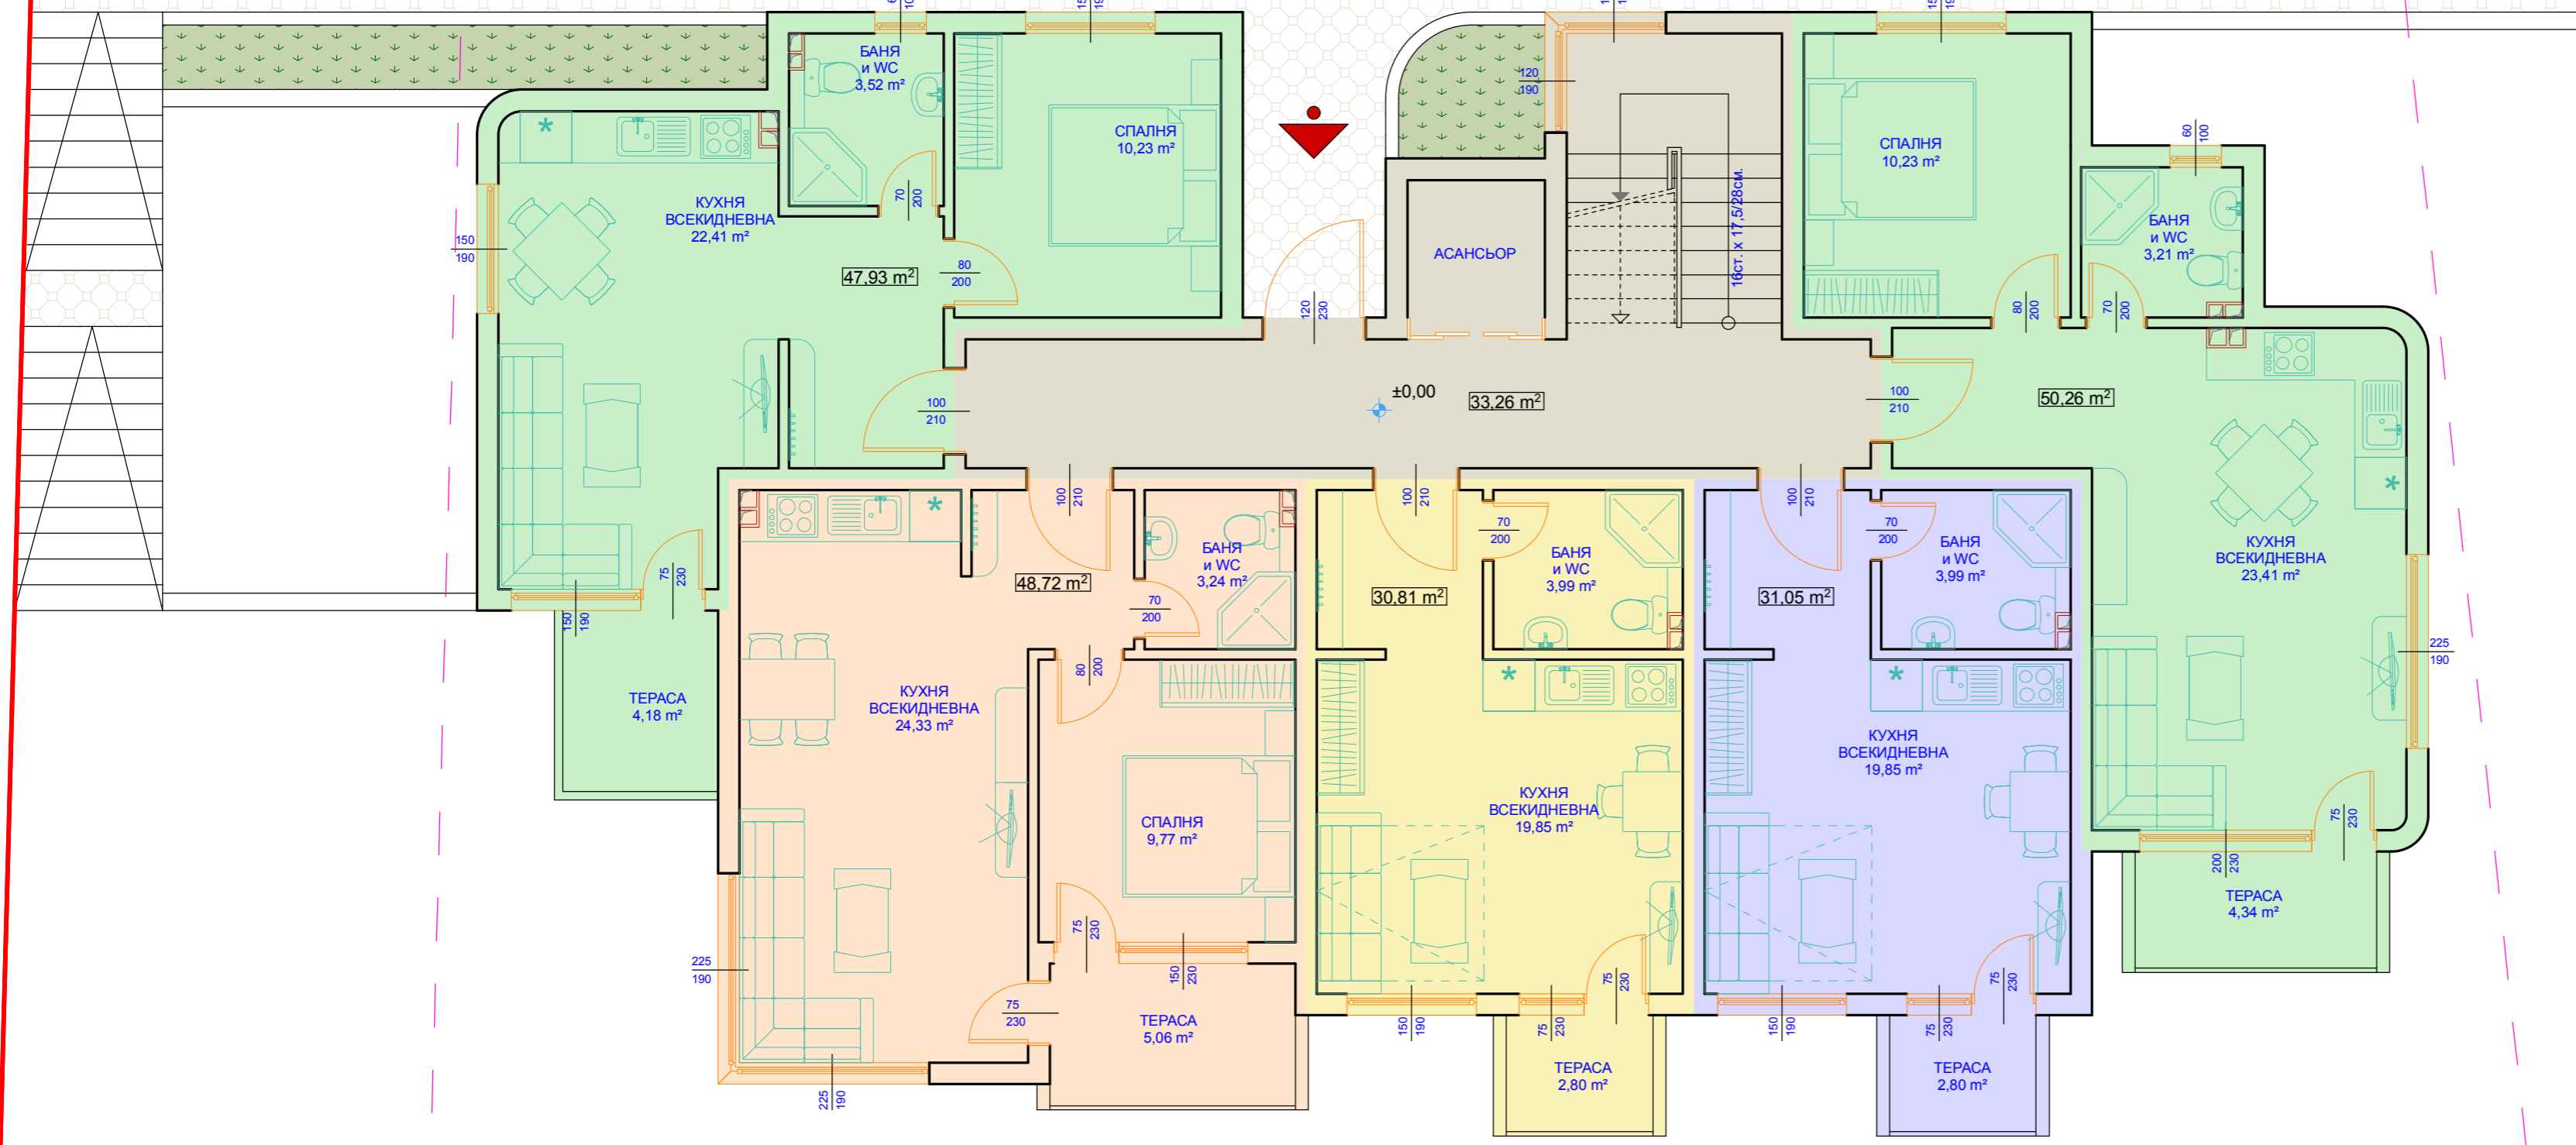

**КОТА ±0.00**  
ЗП - 242,03м<sup>2</sup>  
РЗП - 1 165,73 м<sup>2</sup>